




TYPICAL SIDEWALK BUMP OUT FOR MAILBOX
 NOT TO SCALE

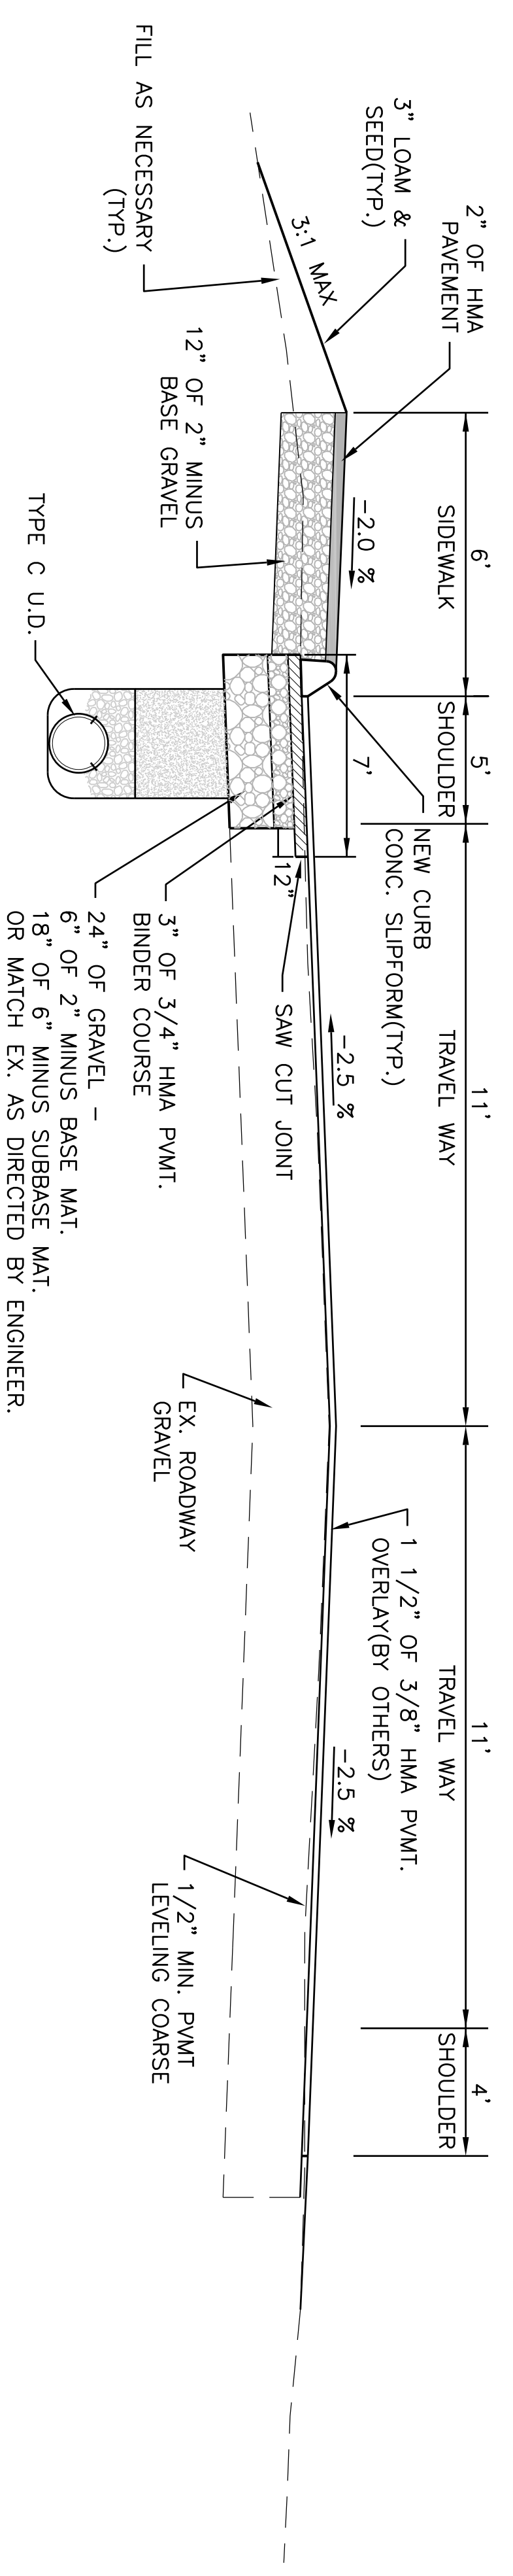


TYPICAL ROADWAY SECTION
 NOT TO SCALE

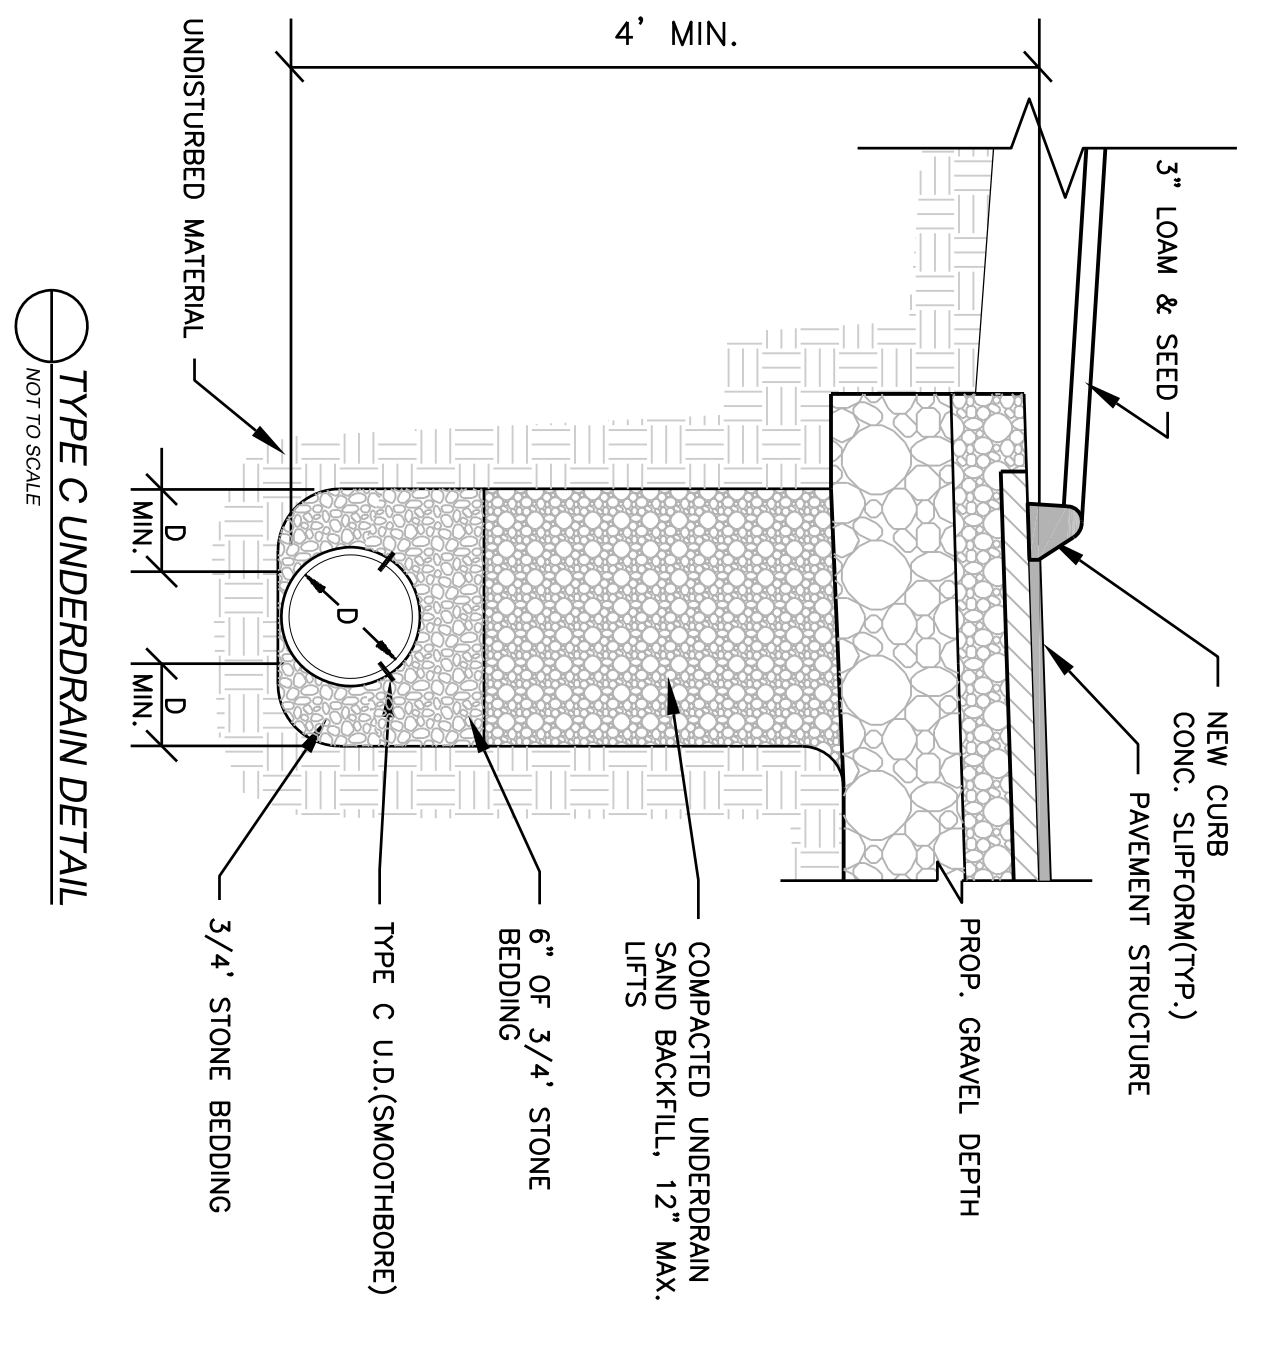

TYPE C UNDERDRAIN DETAIL
 NOT TO SCALE

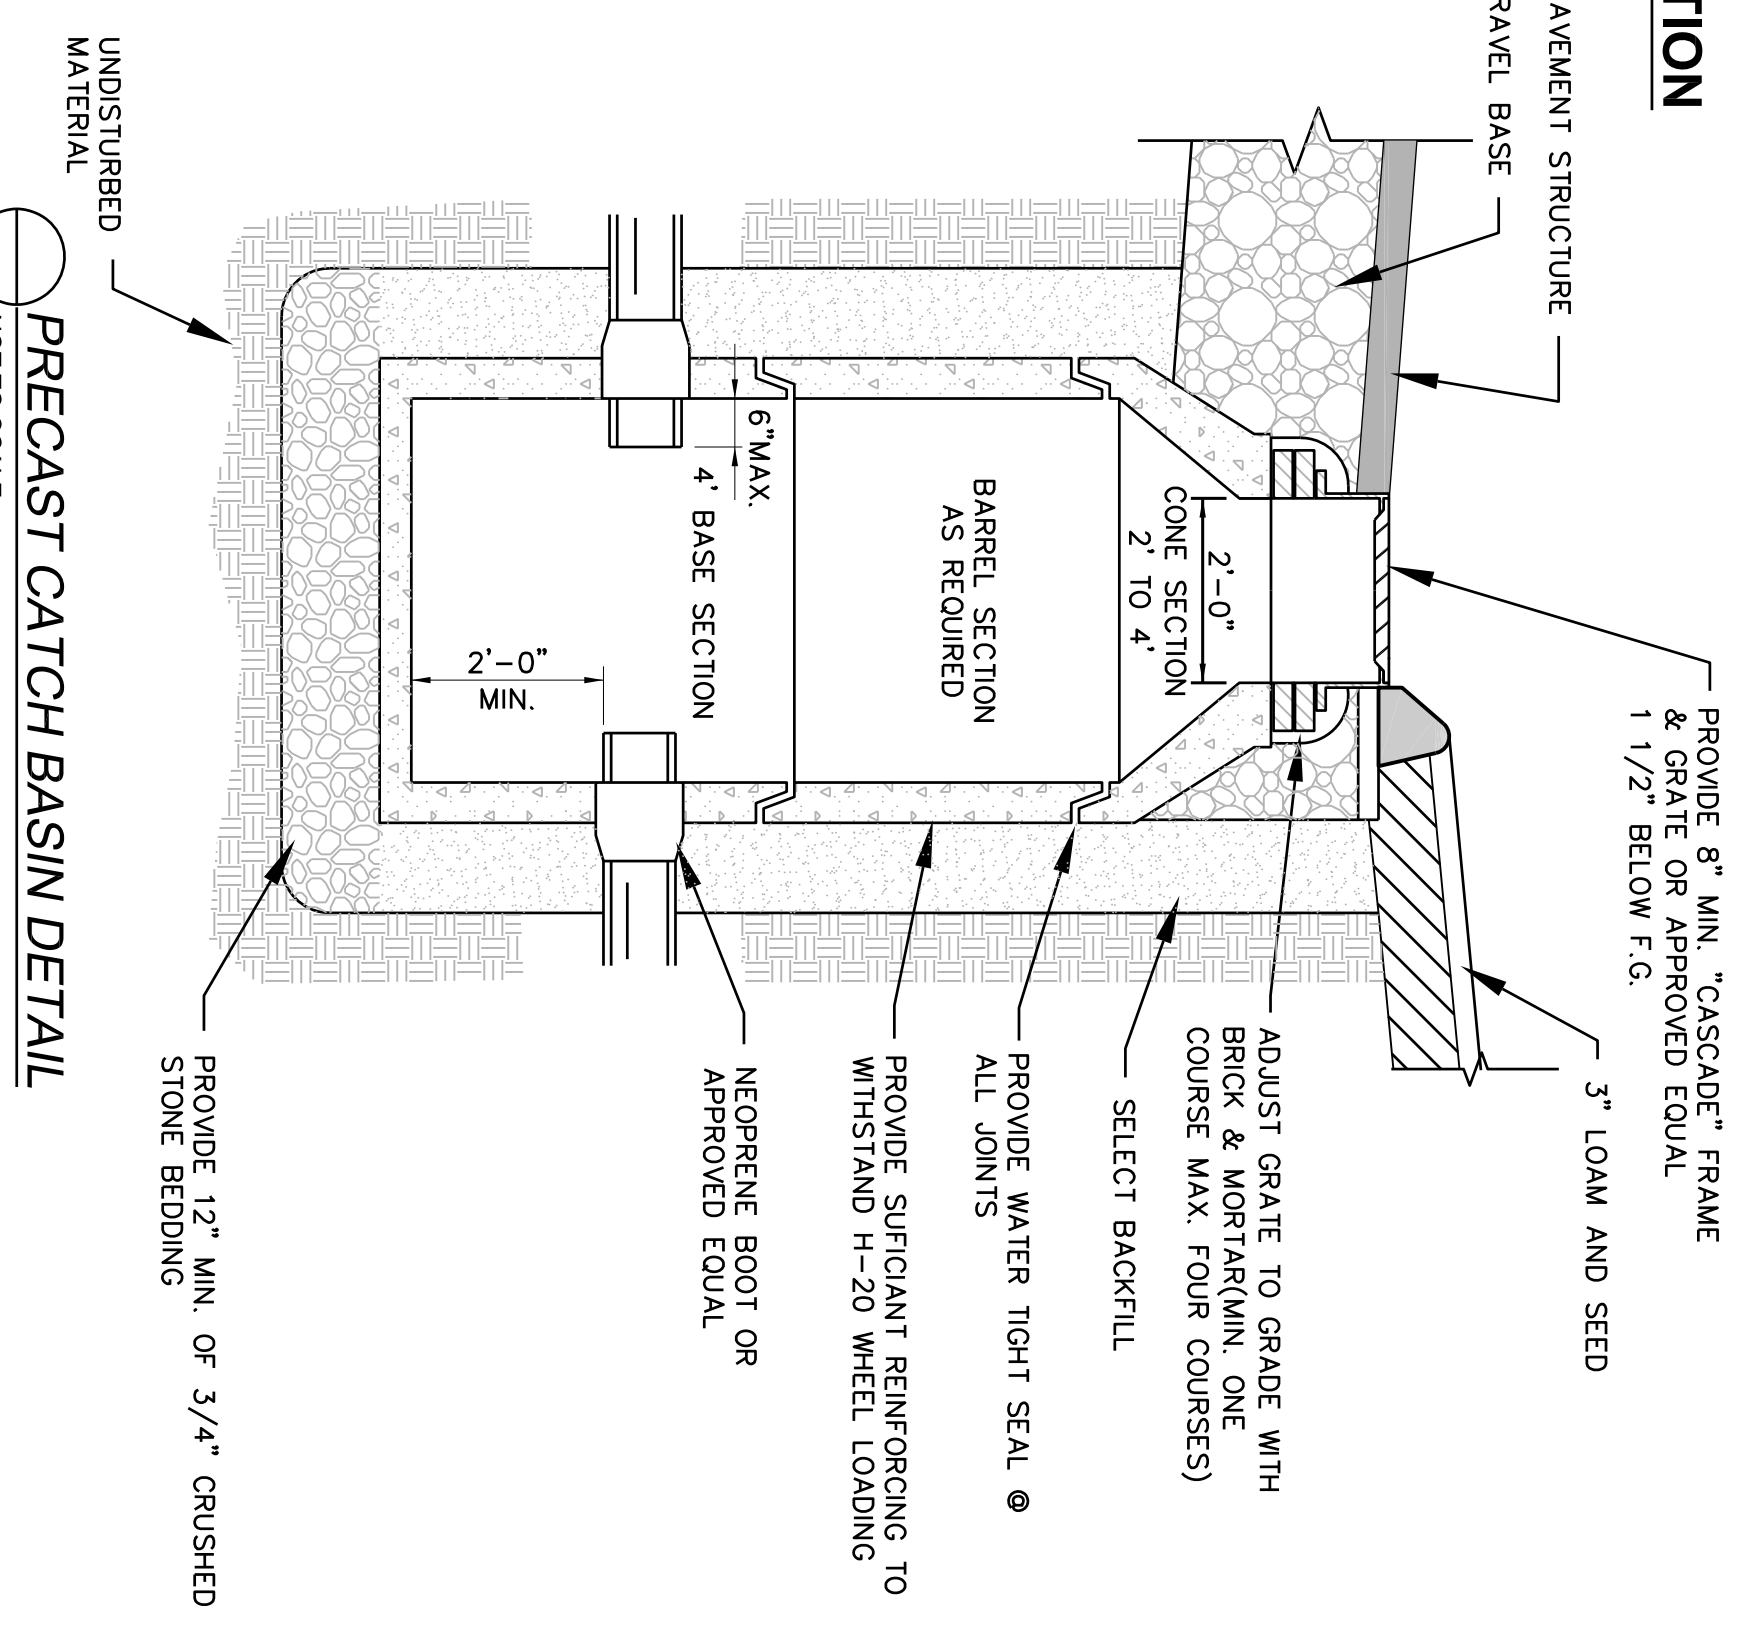


PRECAST CATCH BASIN DETAIL
 NOT TO SCALE

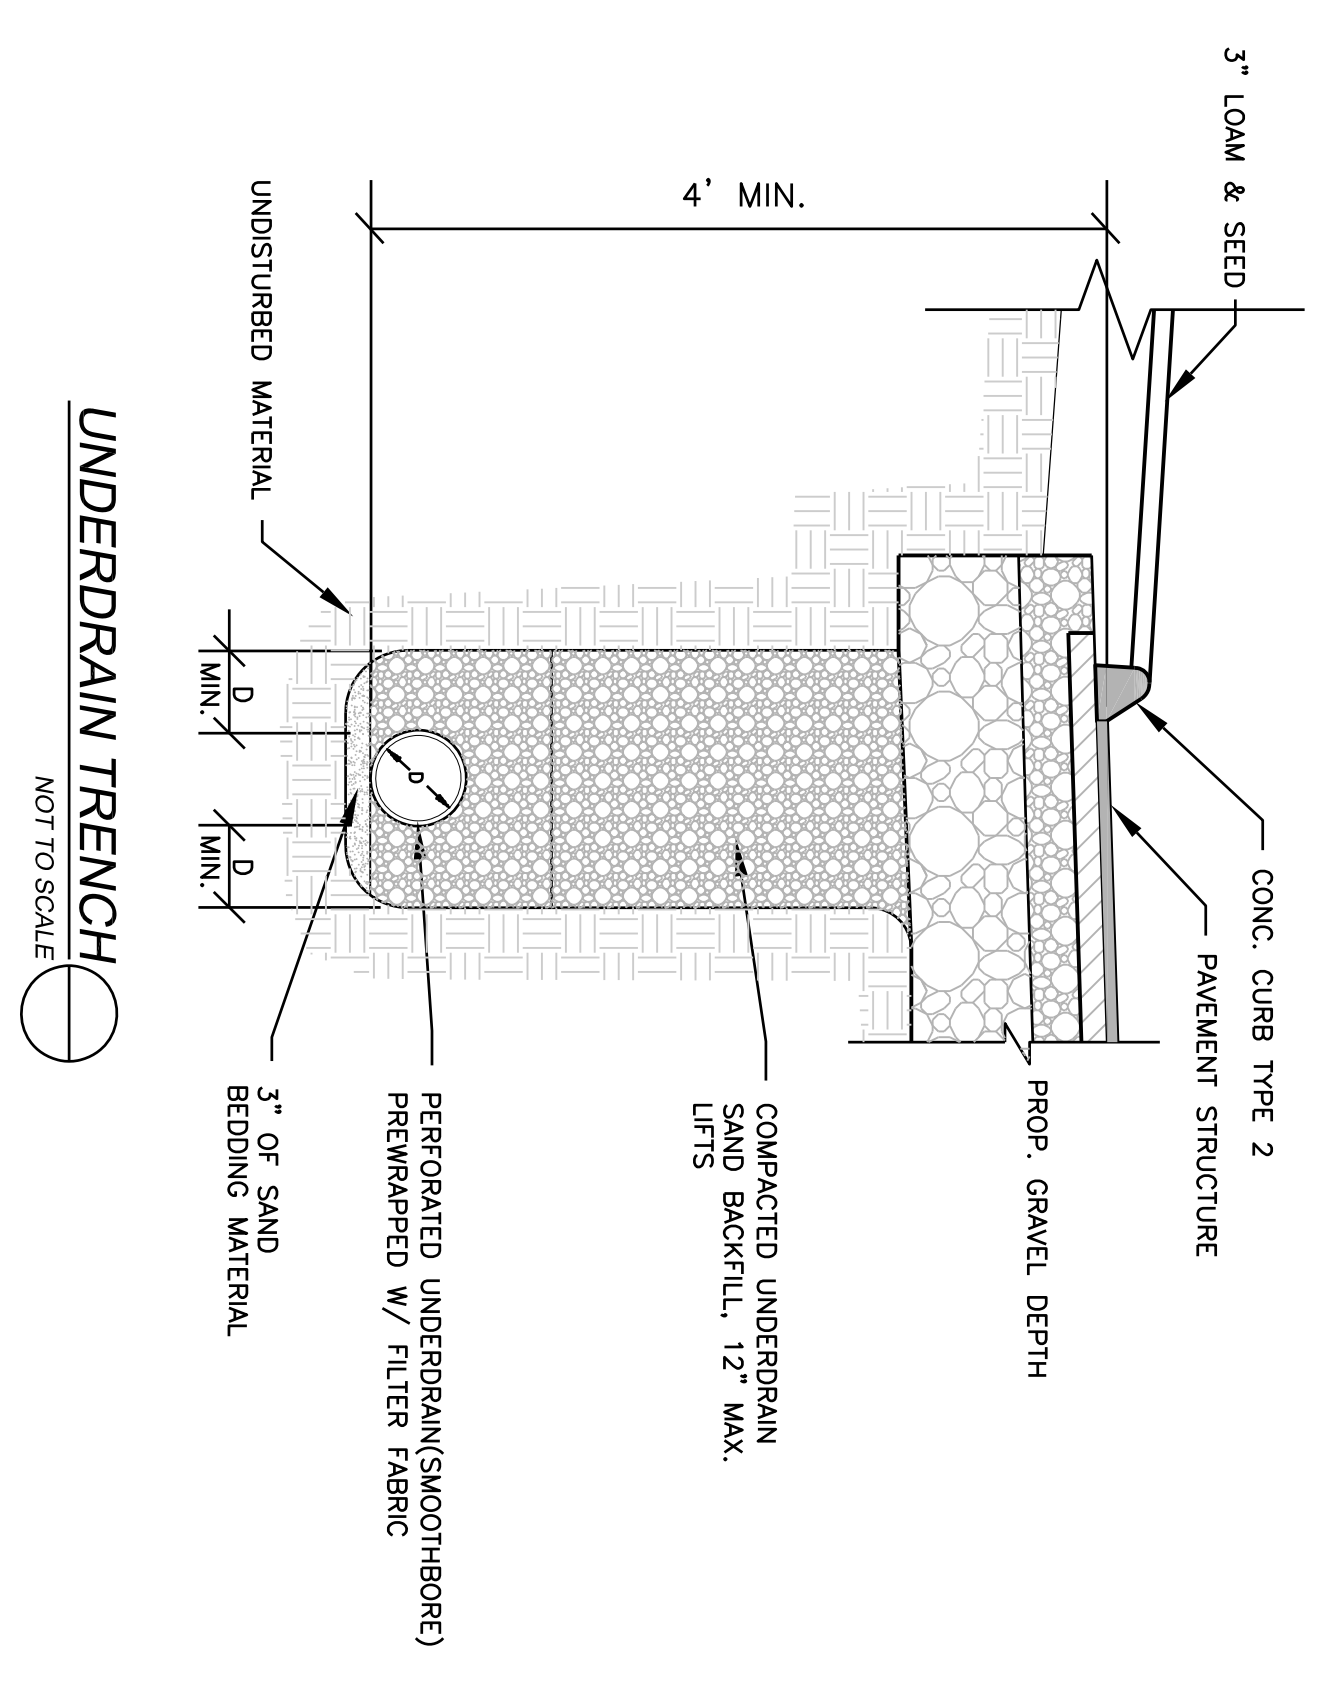


UNDERDRAIN TRENCH
 NOT TO SCALE

NOTES:
 PERIODICALLY CHECK ALL APRONS FOR DAMAGE AND REPAIR THEM AS NEEDED. IF EVIDENCE OF EROSION OR SCOURING IS APPARENT, MODIFY THE DESIGN AS NEEDED TO PROVIDE LONG TERM PROTECTION.

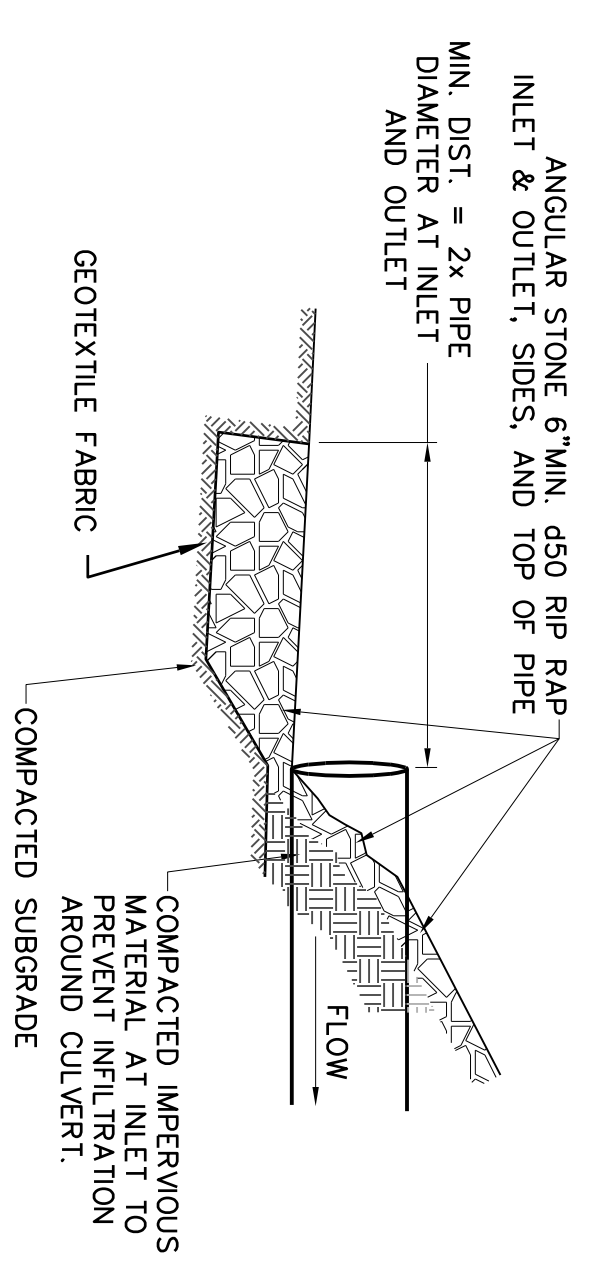

CULVERT PROTECTION DETAIL
 XXX NOT TO SCALE

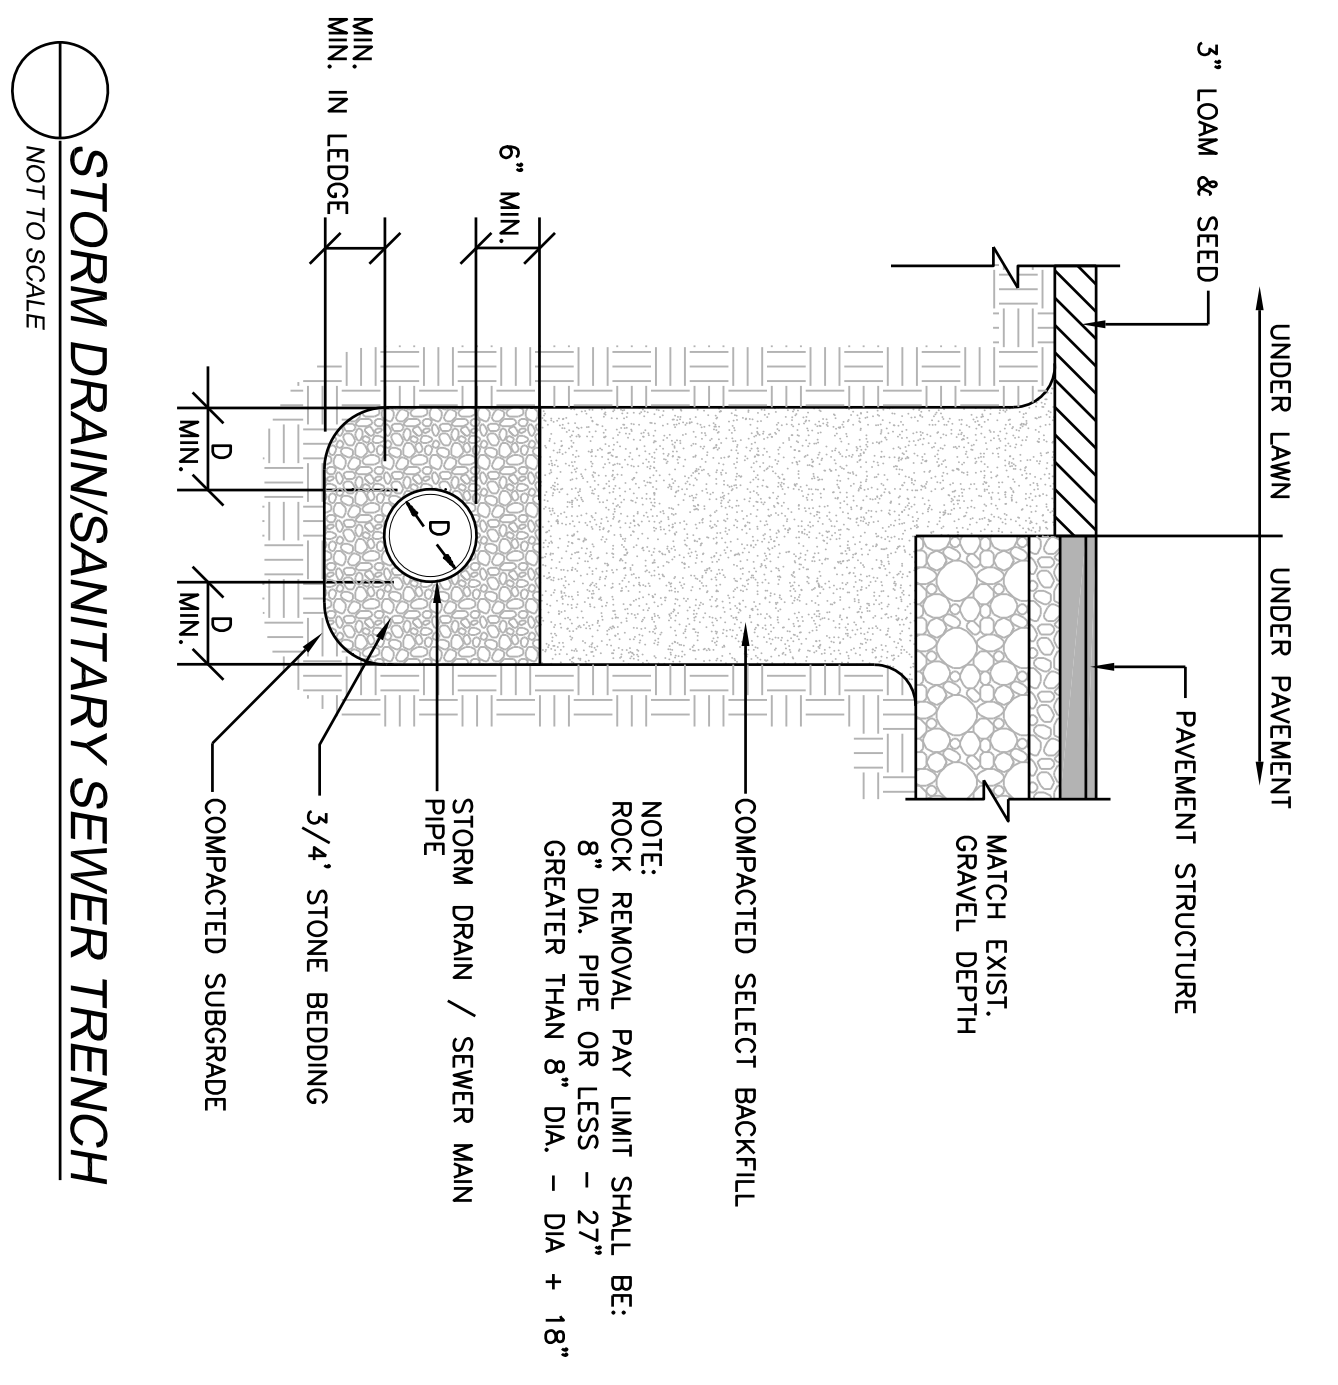

STORM DRAIN/SANITARY SEWER TRENCH
 NOT TO SCALE

NOTE:
 REMOVAL PAY LIMIT SHALL BE: 8" DIA PIPE OR LESS - 23' GREATER THAN 8" DIA. - DIA + 18'

OHIO STR. RESURFACING & SIDEWALK PROJECT
BANGOR, MAINE
DETAILS

No.	Date	Revision
DESIGNED BY:	TCT	
DRAWN BY:	TCT	
CHECKED BY:		
APPROVED BY:		
Date:	4/23/24	SCALE:

CITY OF BANGOR ENGINEERING DEPARTMENT
 Bangor, Maine 04401
 Tel: (207)992-4250
 Fax: (207)992-4194

Signed _____