




PARCEL MAPS

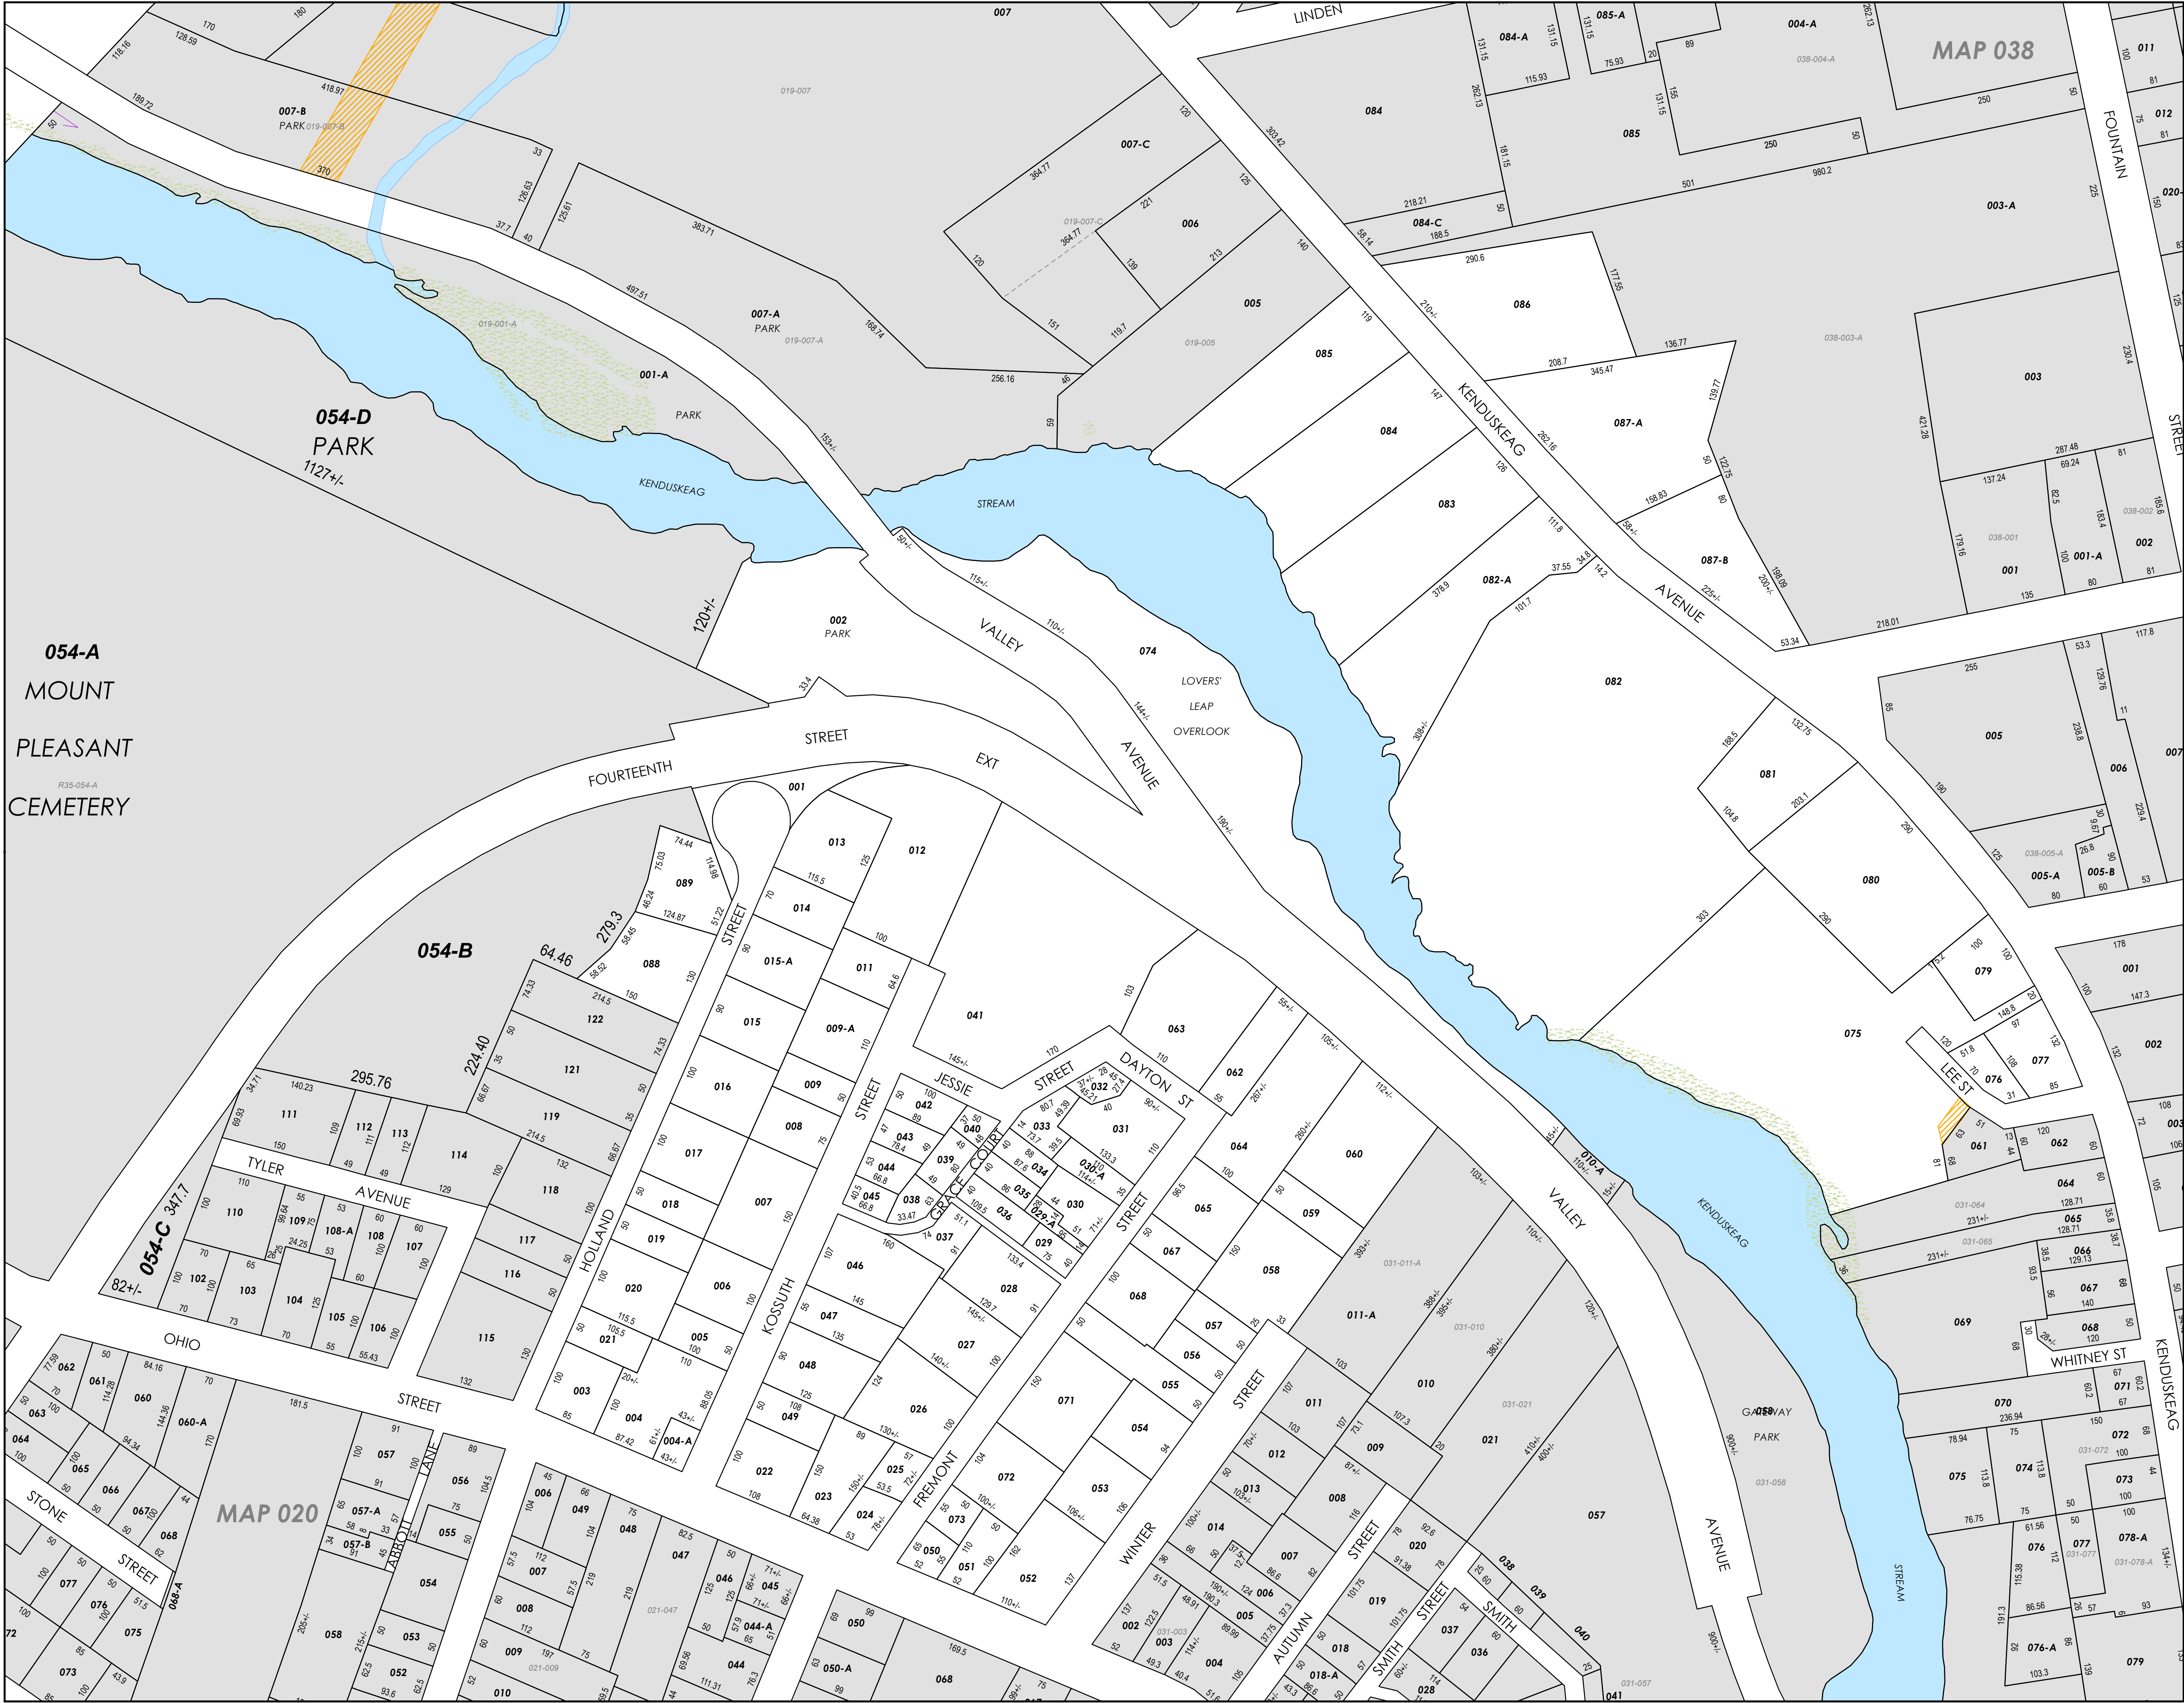

City of
BANGOR, MAINE

Legend

- Property Line
- Lot Hook
- Old Property Line
- Use / Deed Encumbrance
- Sublot
- Waterway
- Pond (Natural/Manmade)
- Wetland
- Parcel Number
- Dimension

EFFECTIVE DATE:
APRIL 1, 2025

PRINT DATE:
JUNE 25, 2025

Revisions:

Revision Number	Description	Date
-----------------	-------------	------

Revision Number	Description	Date
-----------------	-------------	------



Feet
0 50 100 150 200
1" = 100' @ 24x36

FOR ASSESSMENT PURPOSES ONLY.
NOT TO BE USED FOR TRANSFERS
OR CONVEYANCES. NOT A SURVEY.
Wetlands Source: City of Bangor GIS.

030